


# Existing Typical Sections

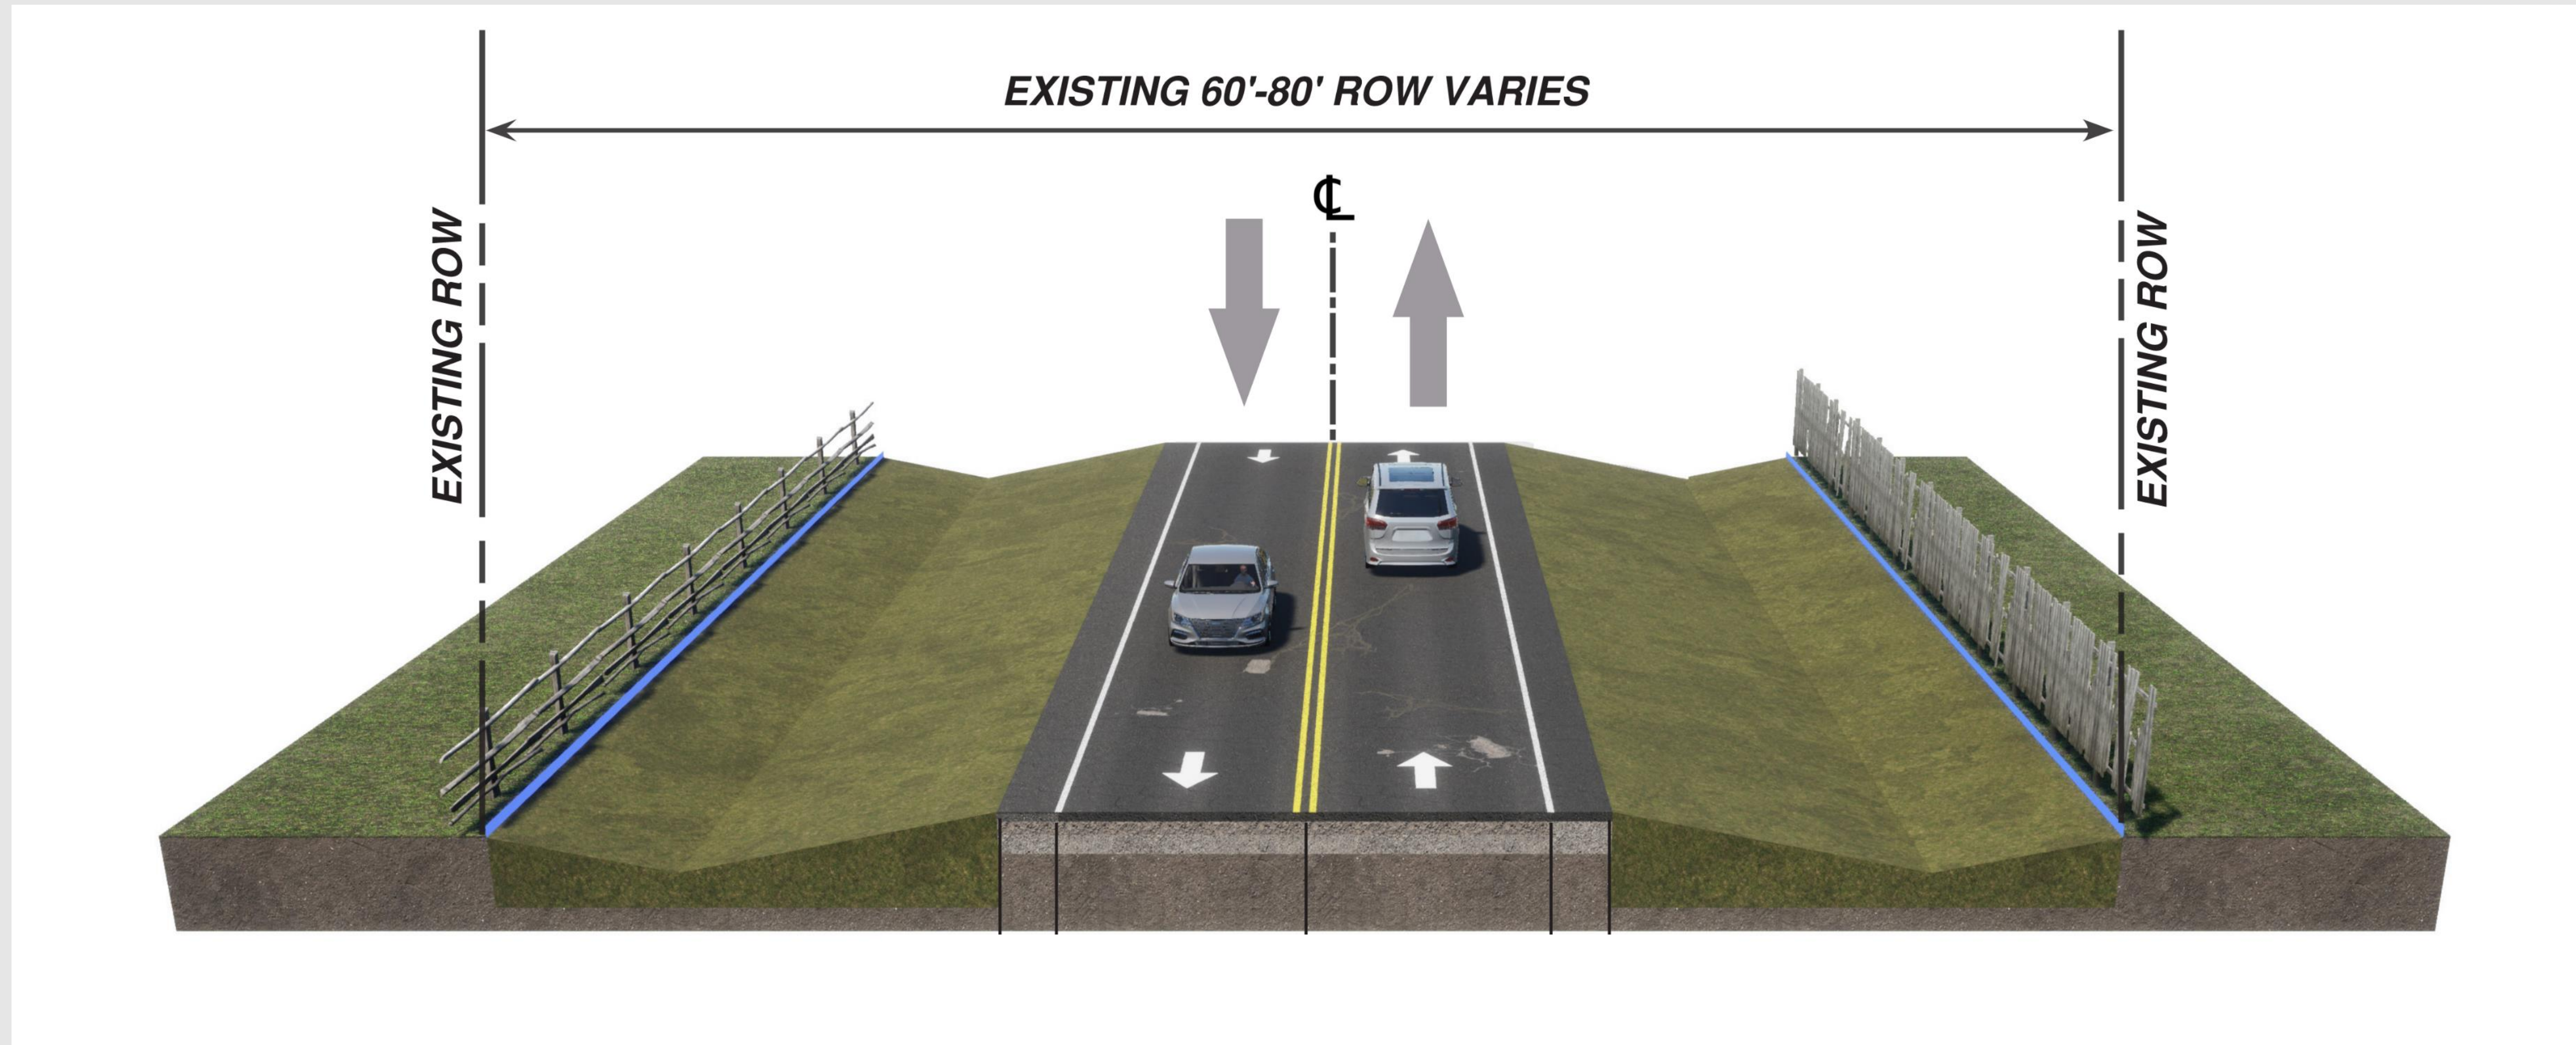

## Existing Typical Section:

- Two 12-foot-wide lanes, one in each direction, with three- to six-foot-wide shoulders
- Open ditches and culverts along roadside