
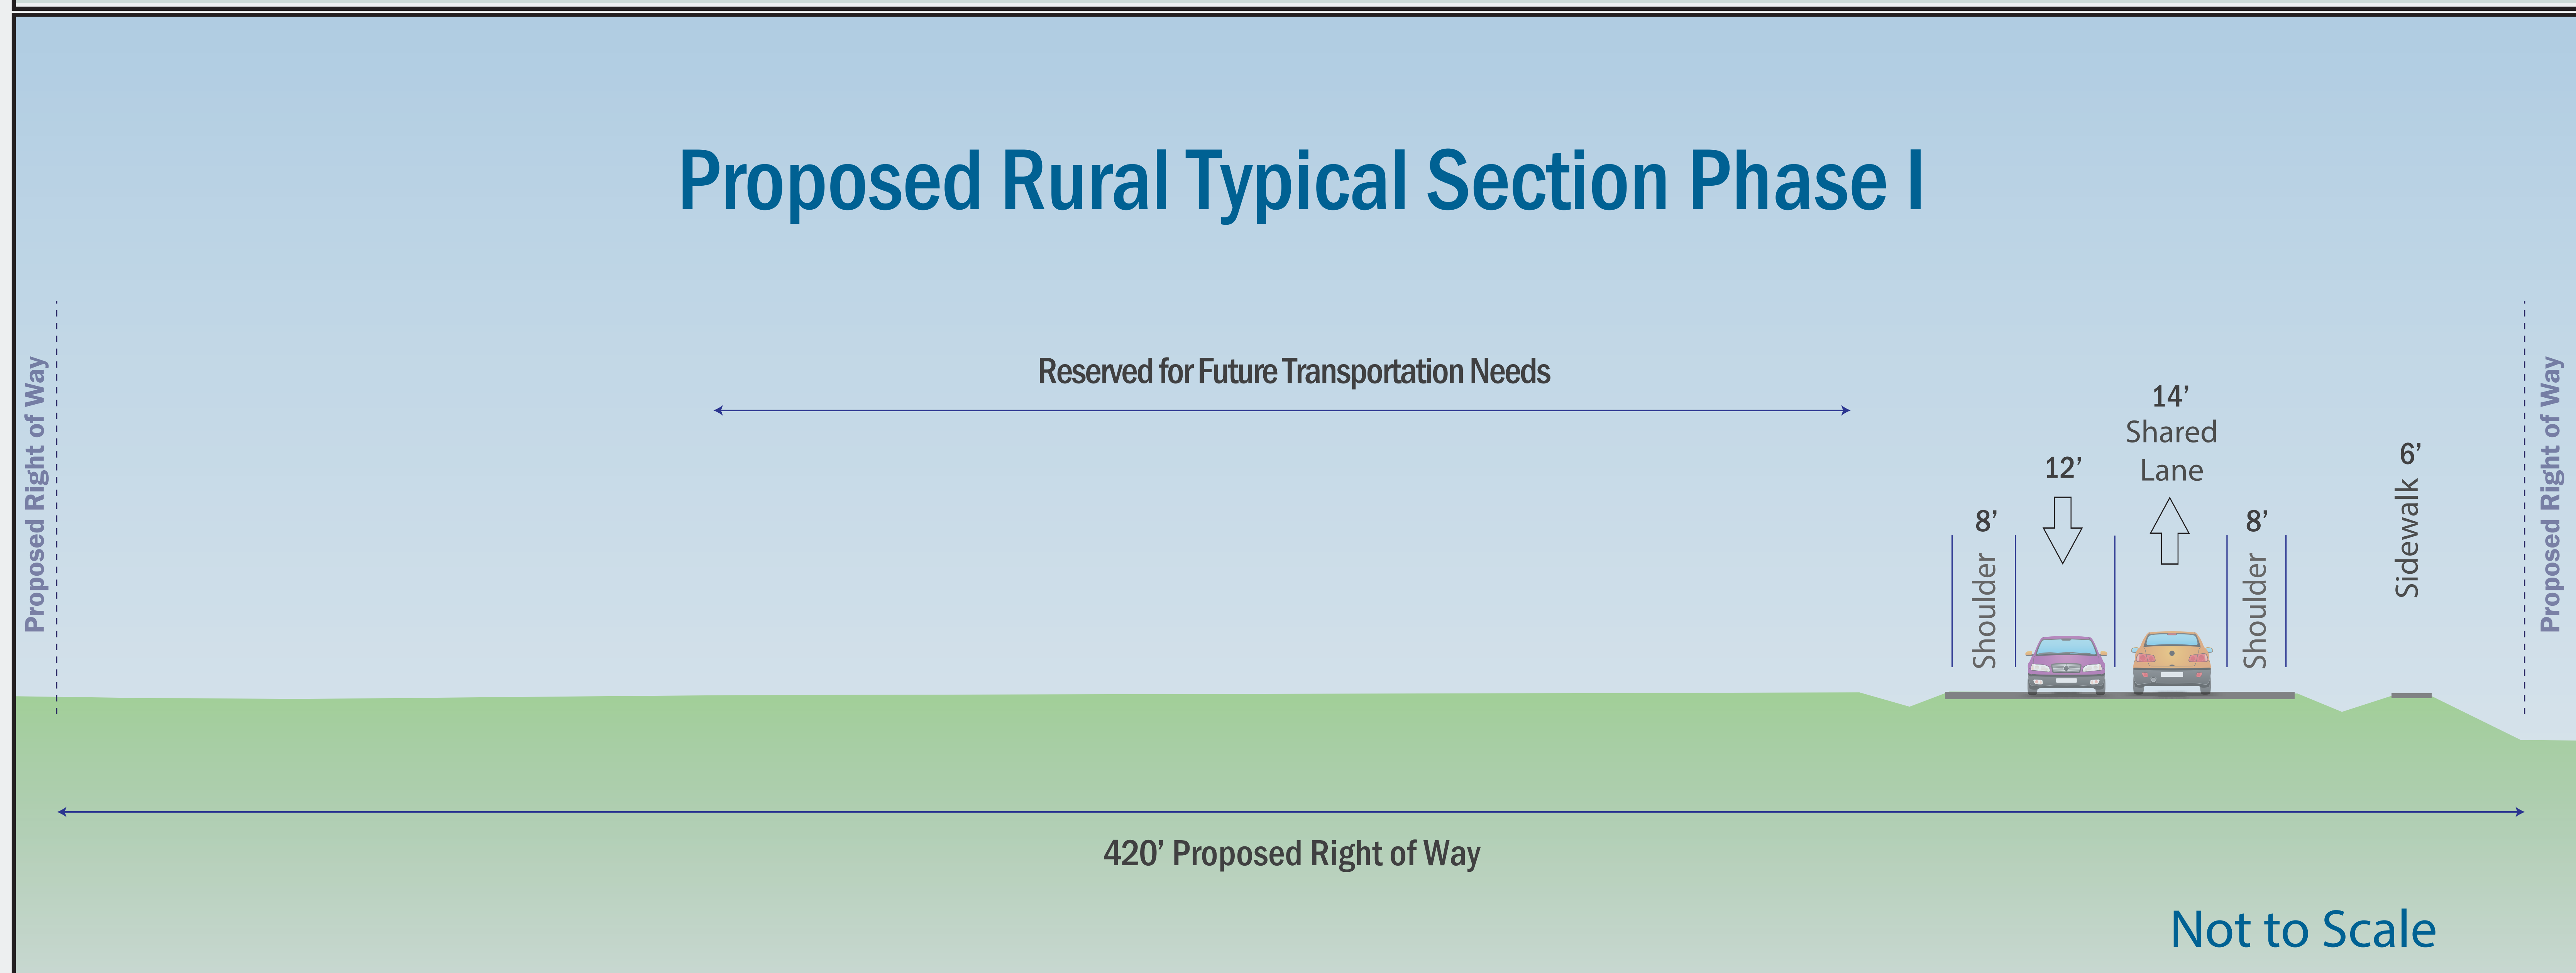


SL 288 Proposed Typical Sections - Phase I

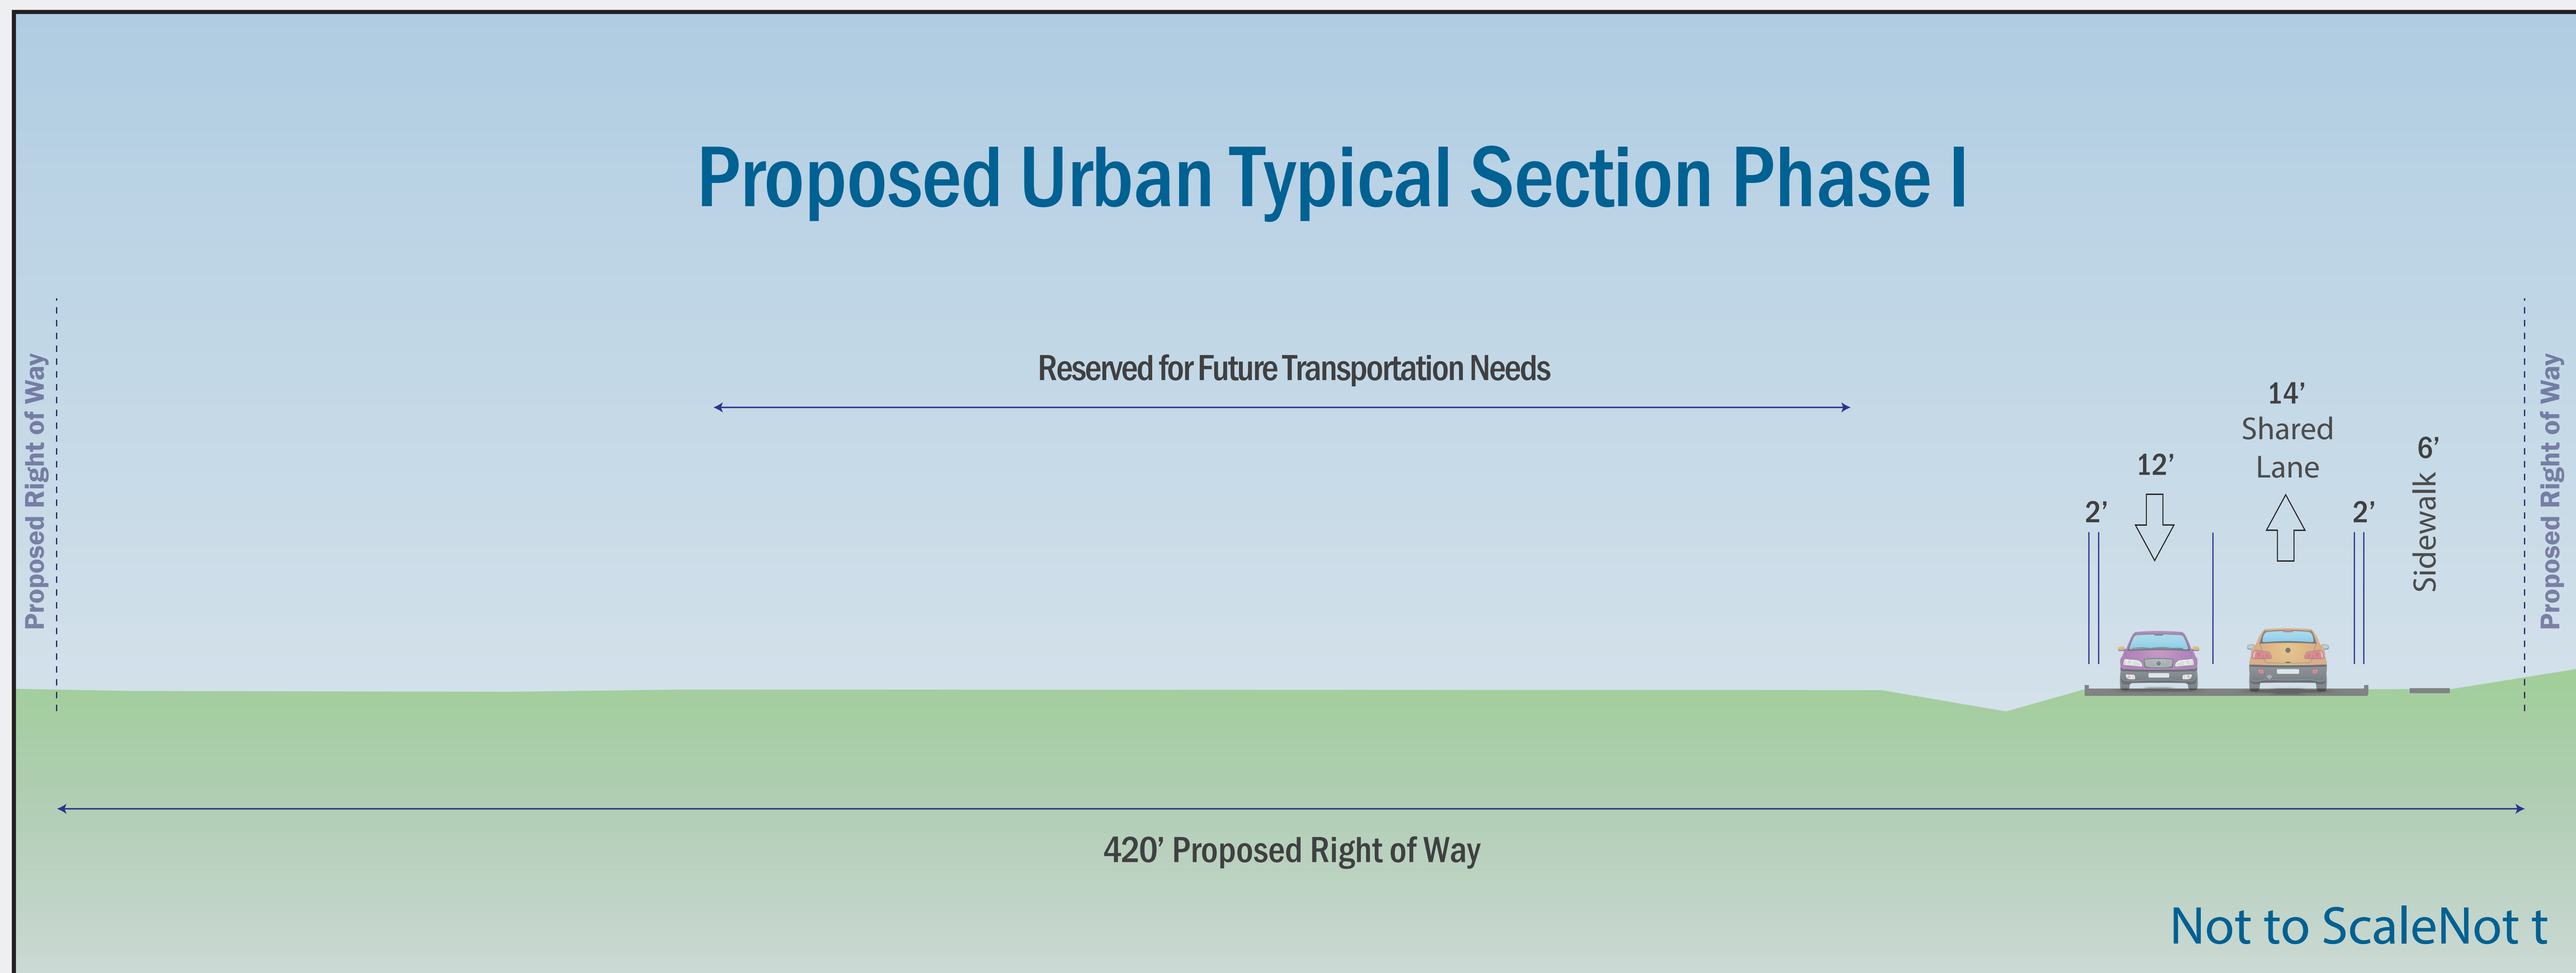



SL 288

From IH 35W to IH 35

CSJ 2250-02-013 & 2250-02-014



SL 288 Proposed Typical Sections - Phase II

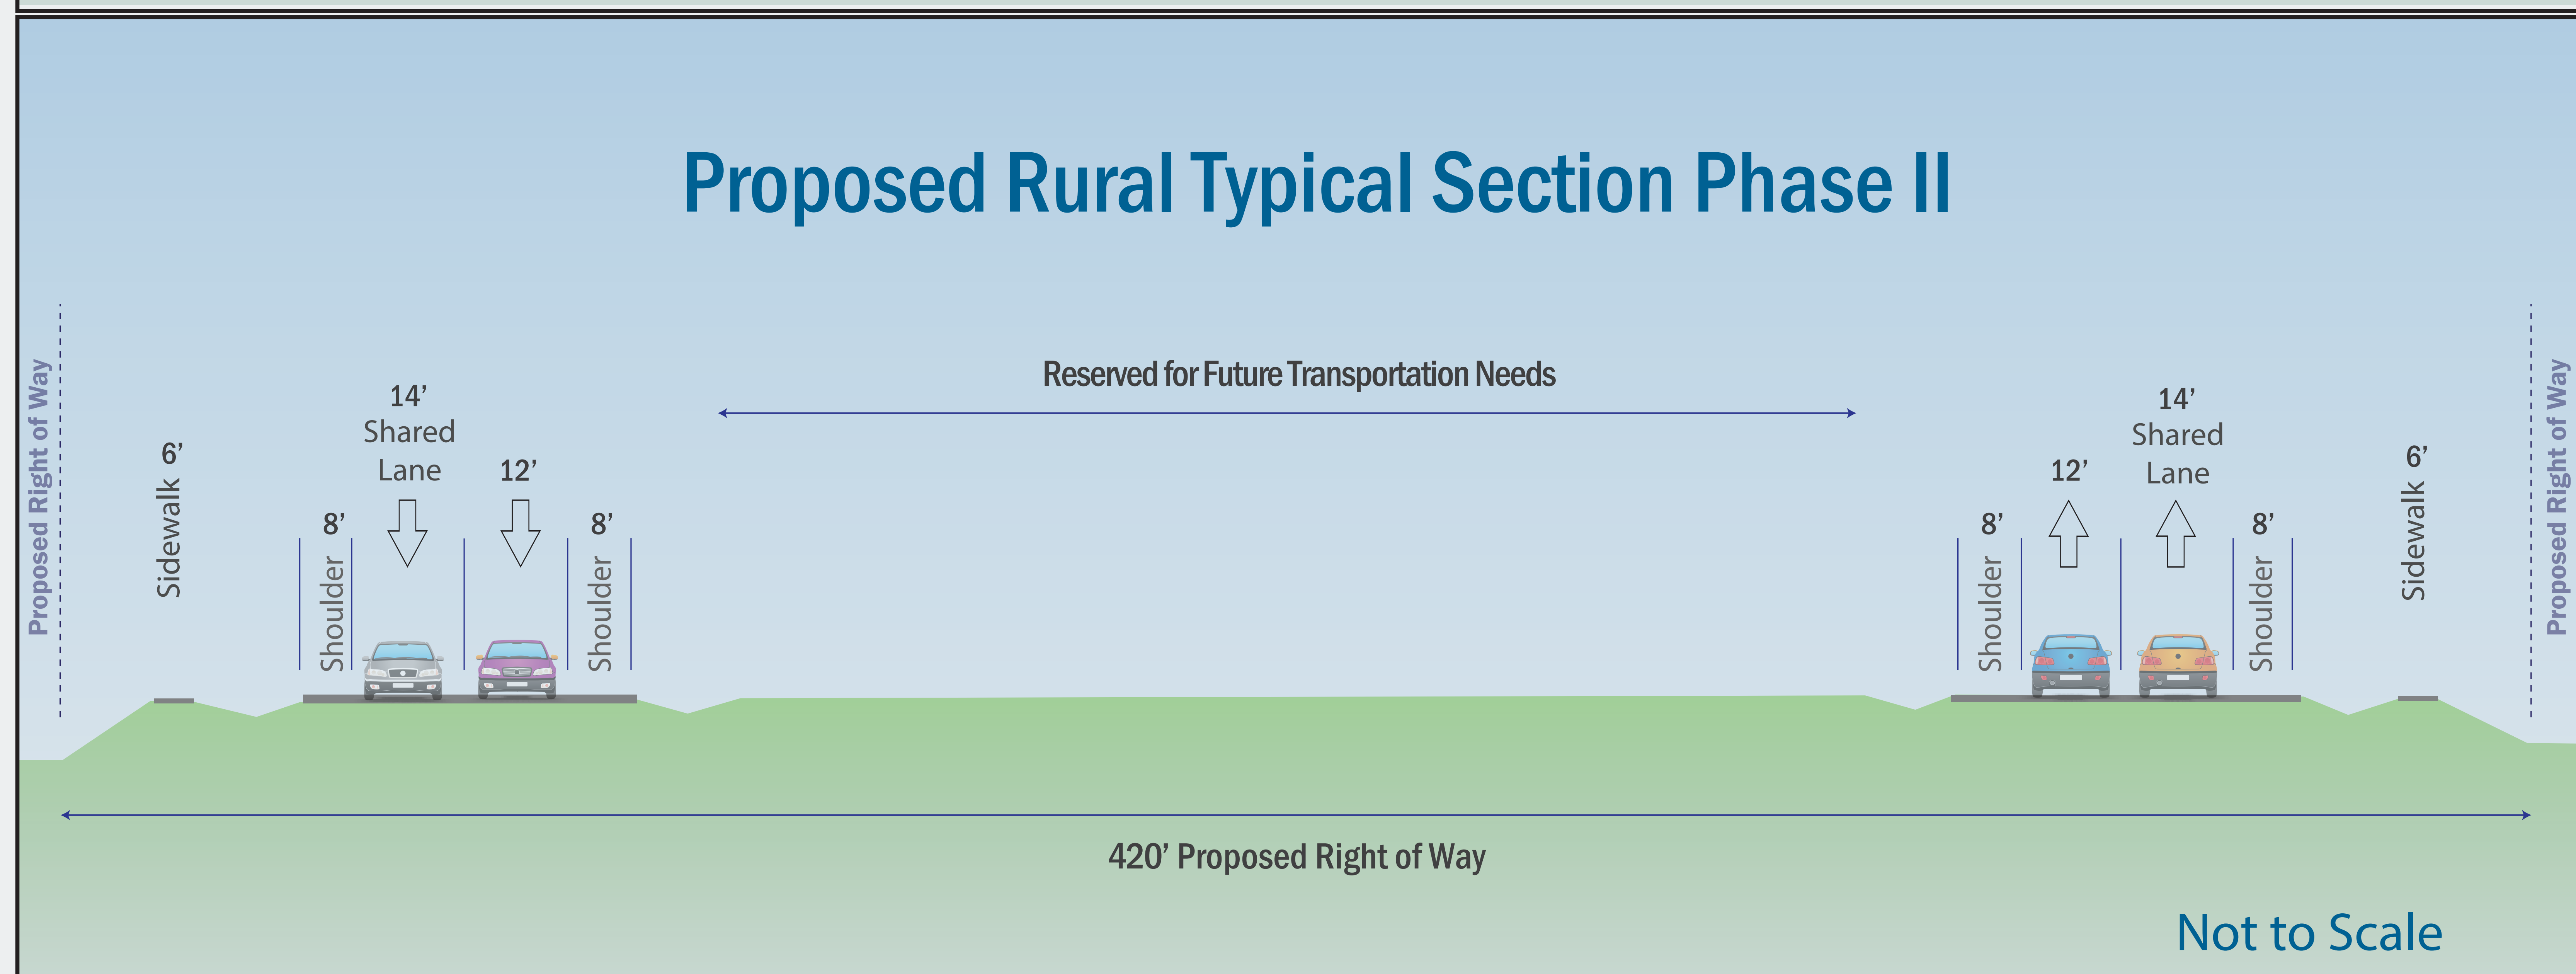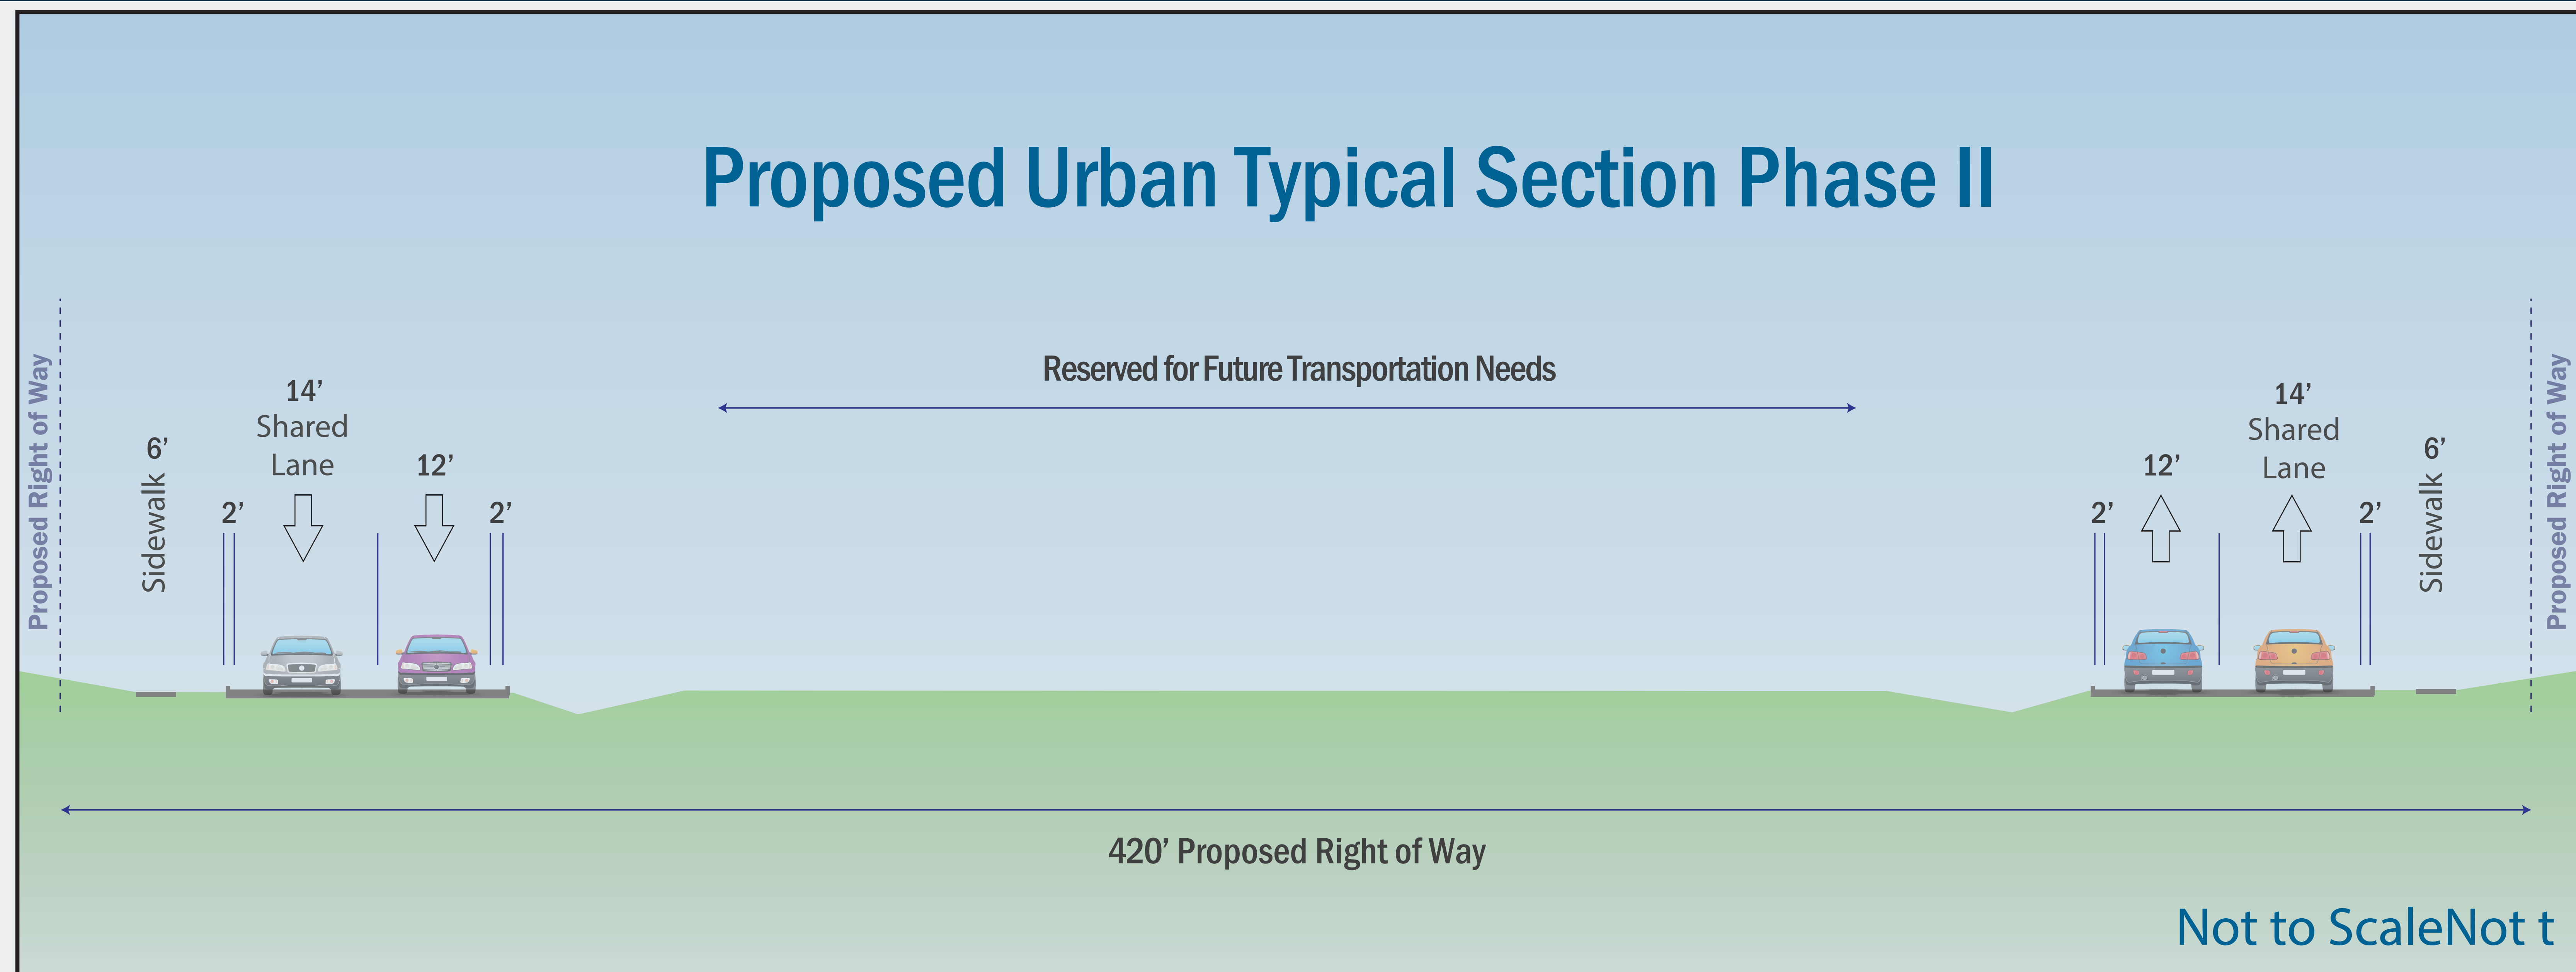

SL 288

From IH 35W to IH 35

CSJ 2250-02-013 & 2250-02-014

