


PARCEL ID	OWNER	PROPERTY IMPACT	AREA (ACRES)
193	VICTRON STORES LP	N / A	N / A
195	VICTRON STORES LP	N / A	N / A
197	THE HEIGHTS ELLIS COUNTY FAMILY RESOURCES INC	N / A	N / A
199	SW 287 LLC	N / A	N / A
201	MIDLOTHIAN MOB LLC	ROW ACQUISITION	0.03
203	CORUNDUM LP	ROW ACQUISITION	0.07
205	CLARK BRIAN G & SHELLY K	ROW ACQUISITION	0.07
207	M W B REAL PROPERTIES LLC	ROW ACQUISITION	0.06
209	WALNUT GROVE RETAIL1 LLC	ROW ACQUISITION	0.24
211	DEKMAN PROPERTIES LLC	ROW ACQUISITION	0.01
213	CITY OF MIDLOTHIAN	N / A	N / A
215	CITY OF MIDLOTHIAN	N / A	N / A
217	PICKARD JERALD	N / A	N / A
218	SARA JANE PROPERTIES LP	N / A	N / A
220	ZAZEN HOLDINGS LLC	N / A	N / A
222	BAYLOR HEALTH CARE SYSTEM	ROW ACQUISITION	0.13
224	ENNIS BUSINESS FORMS INC	ROW ACQUISITION	0.18
226	CITY OF MIDLOTHIAN	ROW ACQUISITION	0.14
228	WHATABURGER/RANDALL BROWN	ROW ACQUISITION	0.37
230	PARKER PROCUREMENT LLC	ROW ACQUISITION	0.01
232	KNOX STREET PARTNERS NO 28	ROW ACQUISITION	8.48

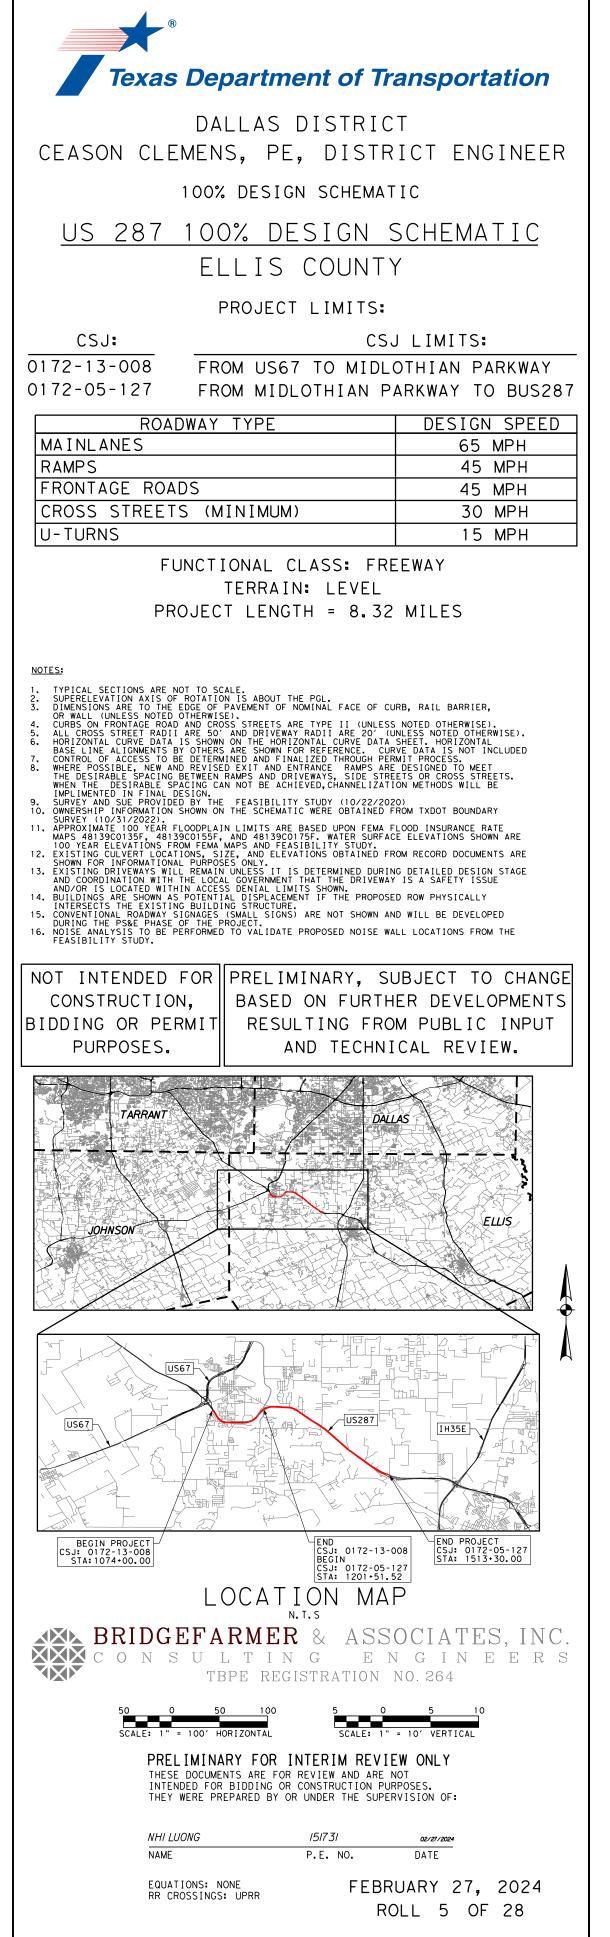

^{© 2024} BY TEXAS DEPARTMENT OF TRANSPORTATION ALL RIGHTS RESERVED